

PROJECT :

PROPOSED MULTIPURPOSE BUILDING FOR THURSTAN COLLEGE

RANAWEEERASINGHE ASSOCIATES.

T.V. Ranaweerasinghe
(D.A.,N.C.T.Civil & Quantity Surveyers)
G.H. Ranaweerasinghe
(HND in Interior designing & space planning)
Architectural Designers, Engineers,
Consultation & Interior Designers & Office &
house hold furniture.
Mob : 071 8308090 Mob : 0711198891
Email : harithran@gmail.com

CODE : SF-LP

DRG. TITLE : FIRST FLOOR LAYOUT PLAN

DRAWN BY : HARTH

SCALE N.T.S.

CHECKED BY :

STARTED DATE:- 09 / 09 / 2012

DRAWING NO : 2 OF 3

REVISED DATE:- 05 / 10 / 2012

DESIGN MANAGER:

PRODUCTION MANAGER:

PROJECT ARC. Or INT. DESIGNER :

SUBMITTED DATE :-


APPROVED DATE :-

REVISION:-

DATE-DATE-

REVISION:-	DATE-DATE-
1 1	
2 2	
3 3	
4 4	
5 5	
6 6	
7 7	

Remarks :-

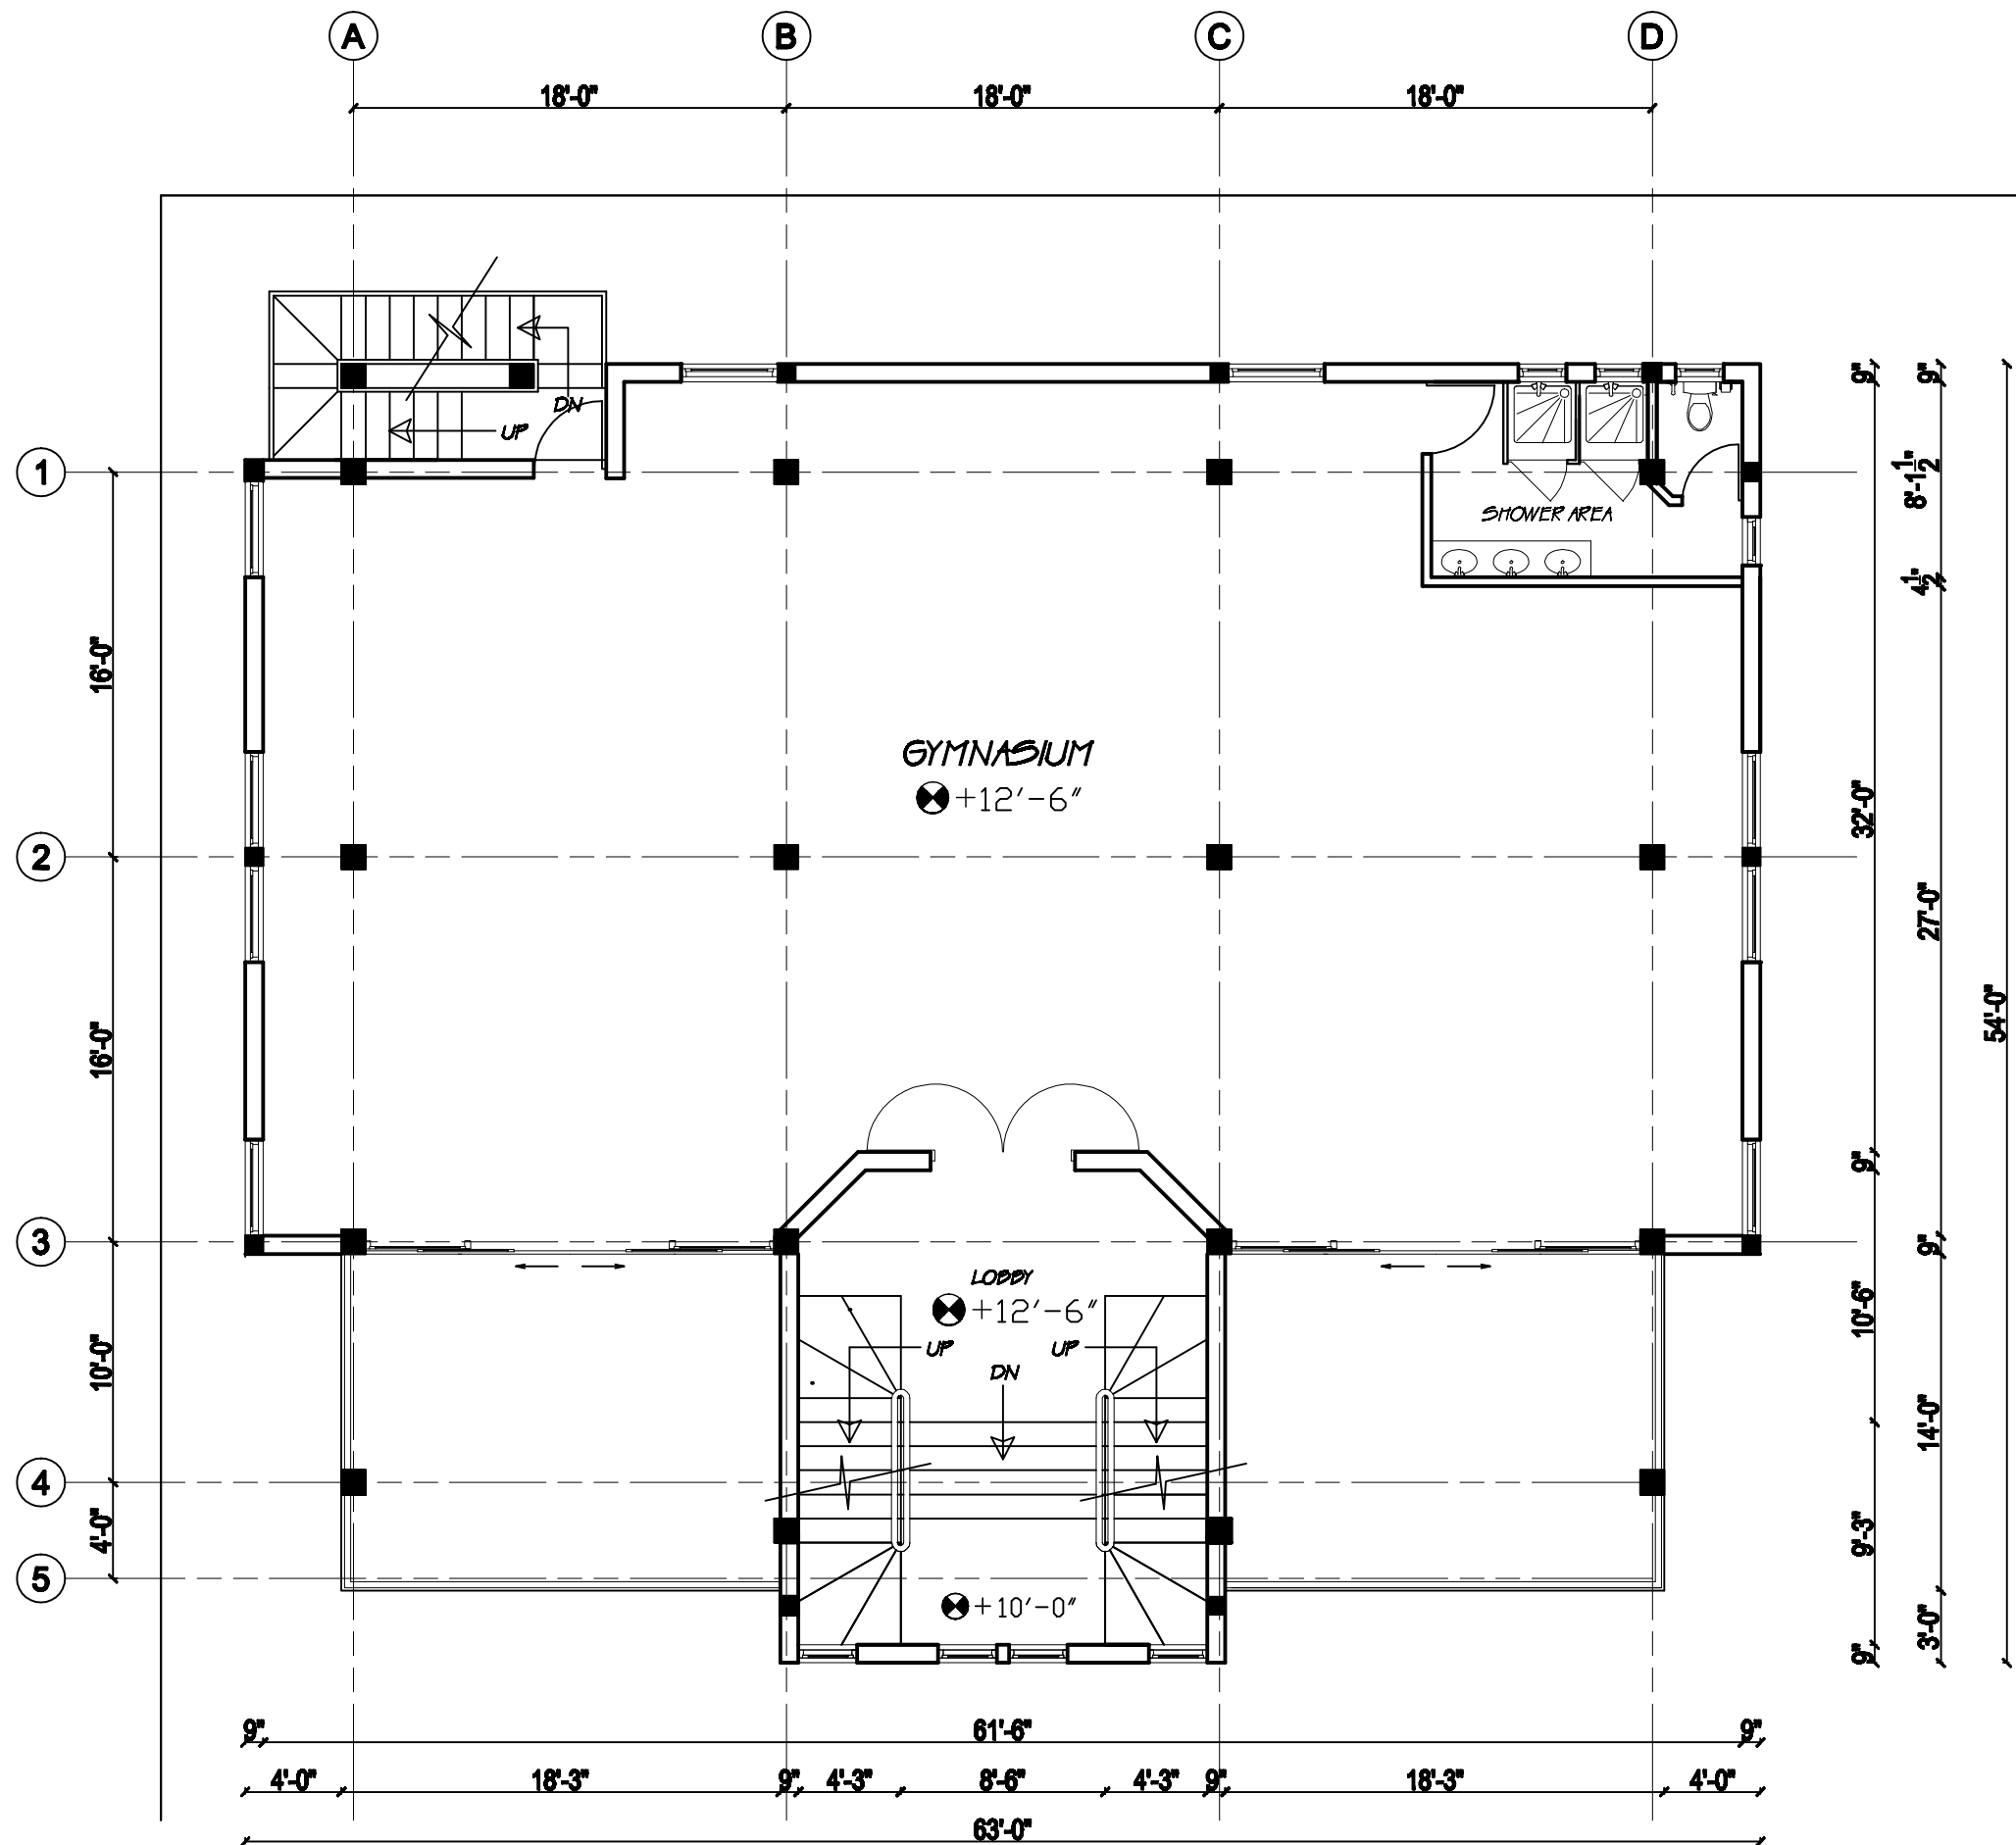

FIRST FLOOR