

PROJECT :

**PROPOSED MULTIPURPOSE BUILDING FOR THURSTAN COLLEGE**

**RANAWEEERASINGHE ASSOCIATES.**

T.V. Ranaweeerasinghe  
(D.A.,N.C.T.Civil & Quantity Surveyers)  
G.H. Ranaweeerasinghe  
(HND in Interior designing & space planning)  
Architectural Designers, Engineers,  
Consultation & Interior Designers & Office & house hold furniture.  
Mob : 071 8308090 Mob : 0711198891  
Email : harithran@gmail.com

CODE : SF-LP

DRG. TITLE : GROUND FLOOR LAYOUT PLAN

DRAWN BY : HARITH

SCALE N.T.S.

CHECKED BY :

STARTED DATE:- 09 / 09 / 2012

DRAWING NO : 1 OF 3

REVISED DATE:- 05 / 10 / 2012

DESIGN MANAGER:

PRODUCTION MANAGER:

PROJECT ARC. Or INT. DESIGNER :

SUBMITTED DATE :-


APPROVED DATE :-

REVISION:-

DATE-DATE-

| REVISION:- | DATE-DATE- |
|------------|------------|
| 1 1        |            |
| 2 2        |            |
| 3 3        |            |
| 4 4        |            |
| 5 5        |            |
| 6 6        |            |
| 7 7        |            |

Remarks :-

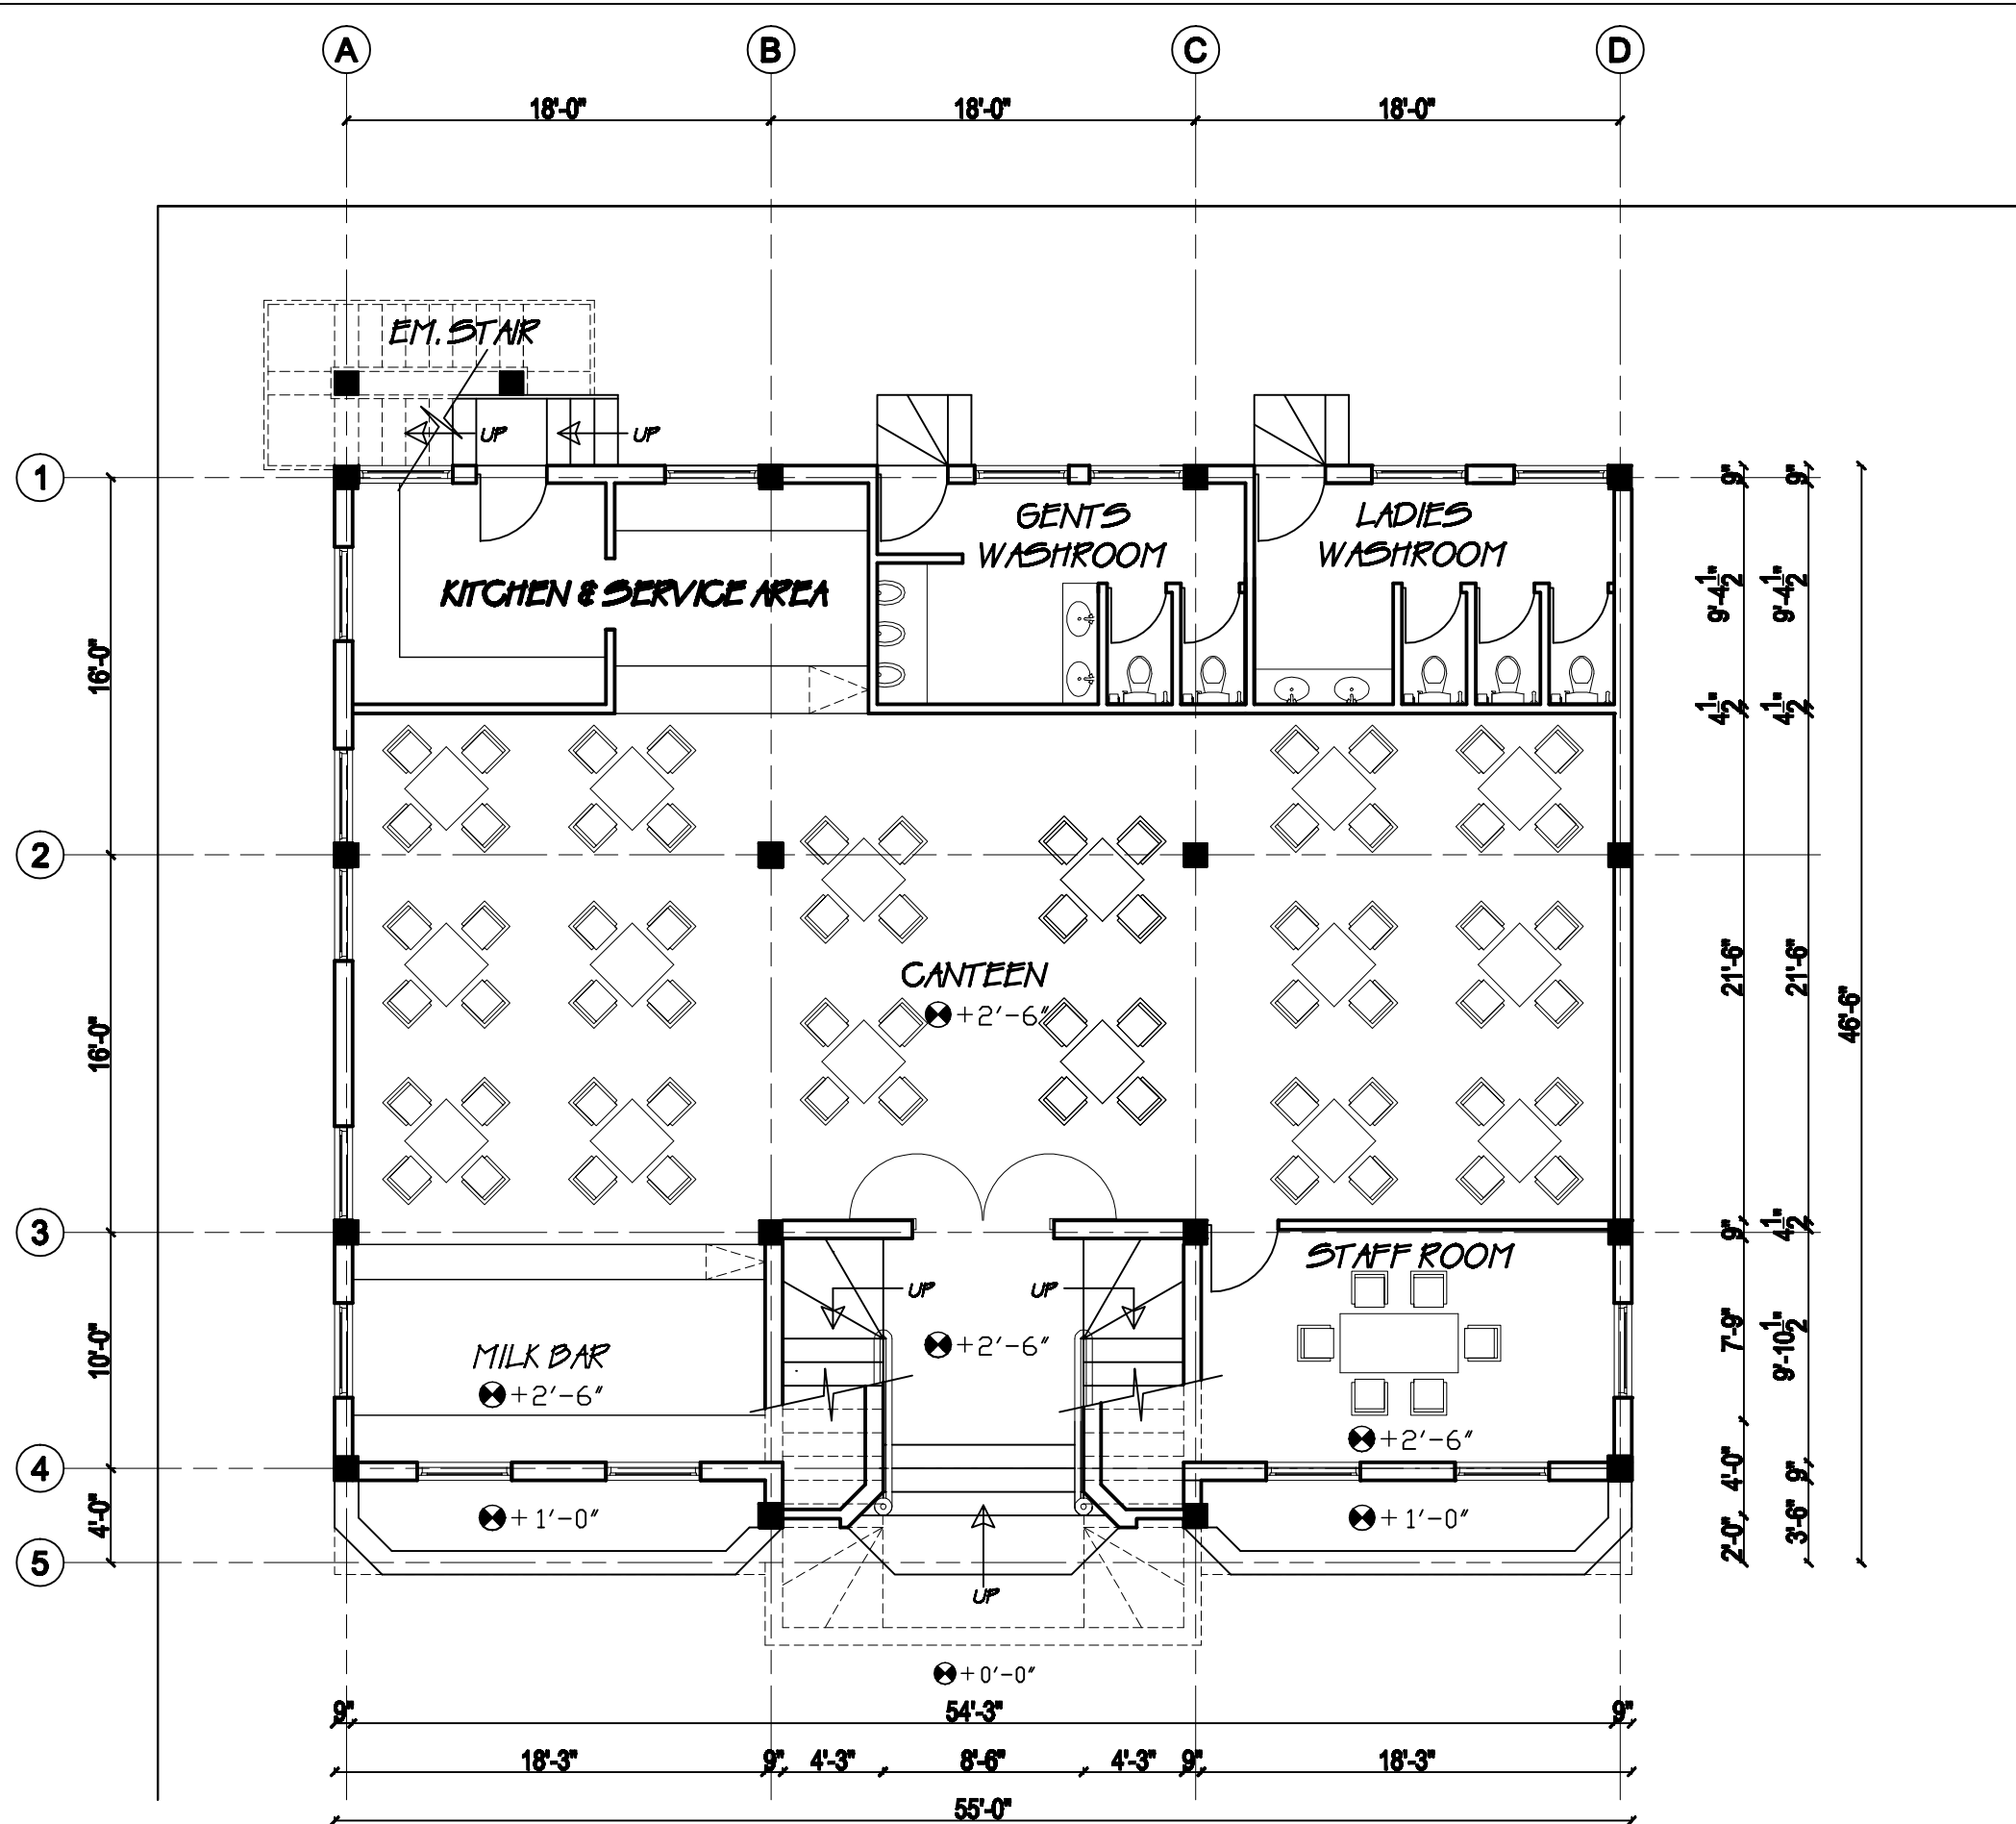

GROUND FLOOR