

PROJECT :

**PROPOSED MULTIPURPOSE BUILDING FOR THURSTAN COLLEGE**

**RANAWEEASINGHE ASSOCIATES.**

T.V. Ranaweeasinghe  
(D.A.,N.C.T.Civil & Quantity Surveyers)  
G.H. Ranaweeasinghe  
(HND in Interior designing & space planning)  
Architectural Designers, Engineers,  
Consultation & Interior Designers & Office &  
house hold furniture.  
Mob : 071 8308090 Mob : 0711198891  
Email : harithran@gmail.com

CODE : SF-LP

DRG. TITLE : SECOND FLOOR LAYOUT PLAN

DRAWN BY : HARTH

SCALE N.T.S.

CHECKED BY :

STARTED DATE:- 09 / 09 / 2012

DRAWING NO : 3 OF 3

REVISED DATE:- 05 / 10 / 2012

DESIGN MANAGER:

PRODUCTION MANAGER:

PROJECT ARC. Or INT. DESIGNER :

SUBMITTED DATE :-


APPROVED DATE :-

REVISION:-

DATE-DATE-

NO	REVISION	DATE
1	1	
2	2	
3	3	
4	4	
5	5	
6	6	
7	7	

Remarks :-

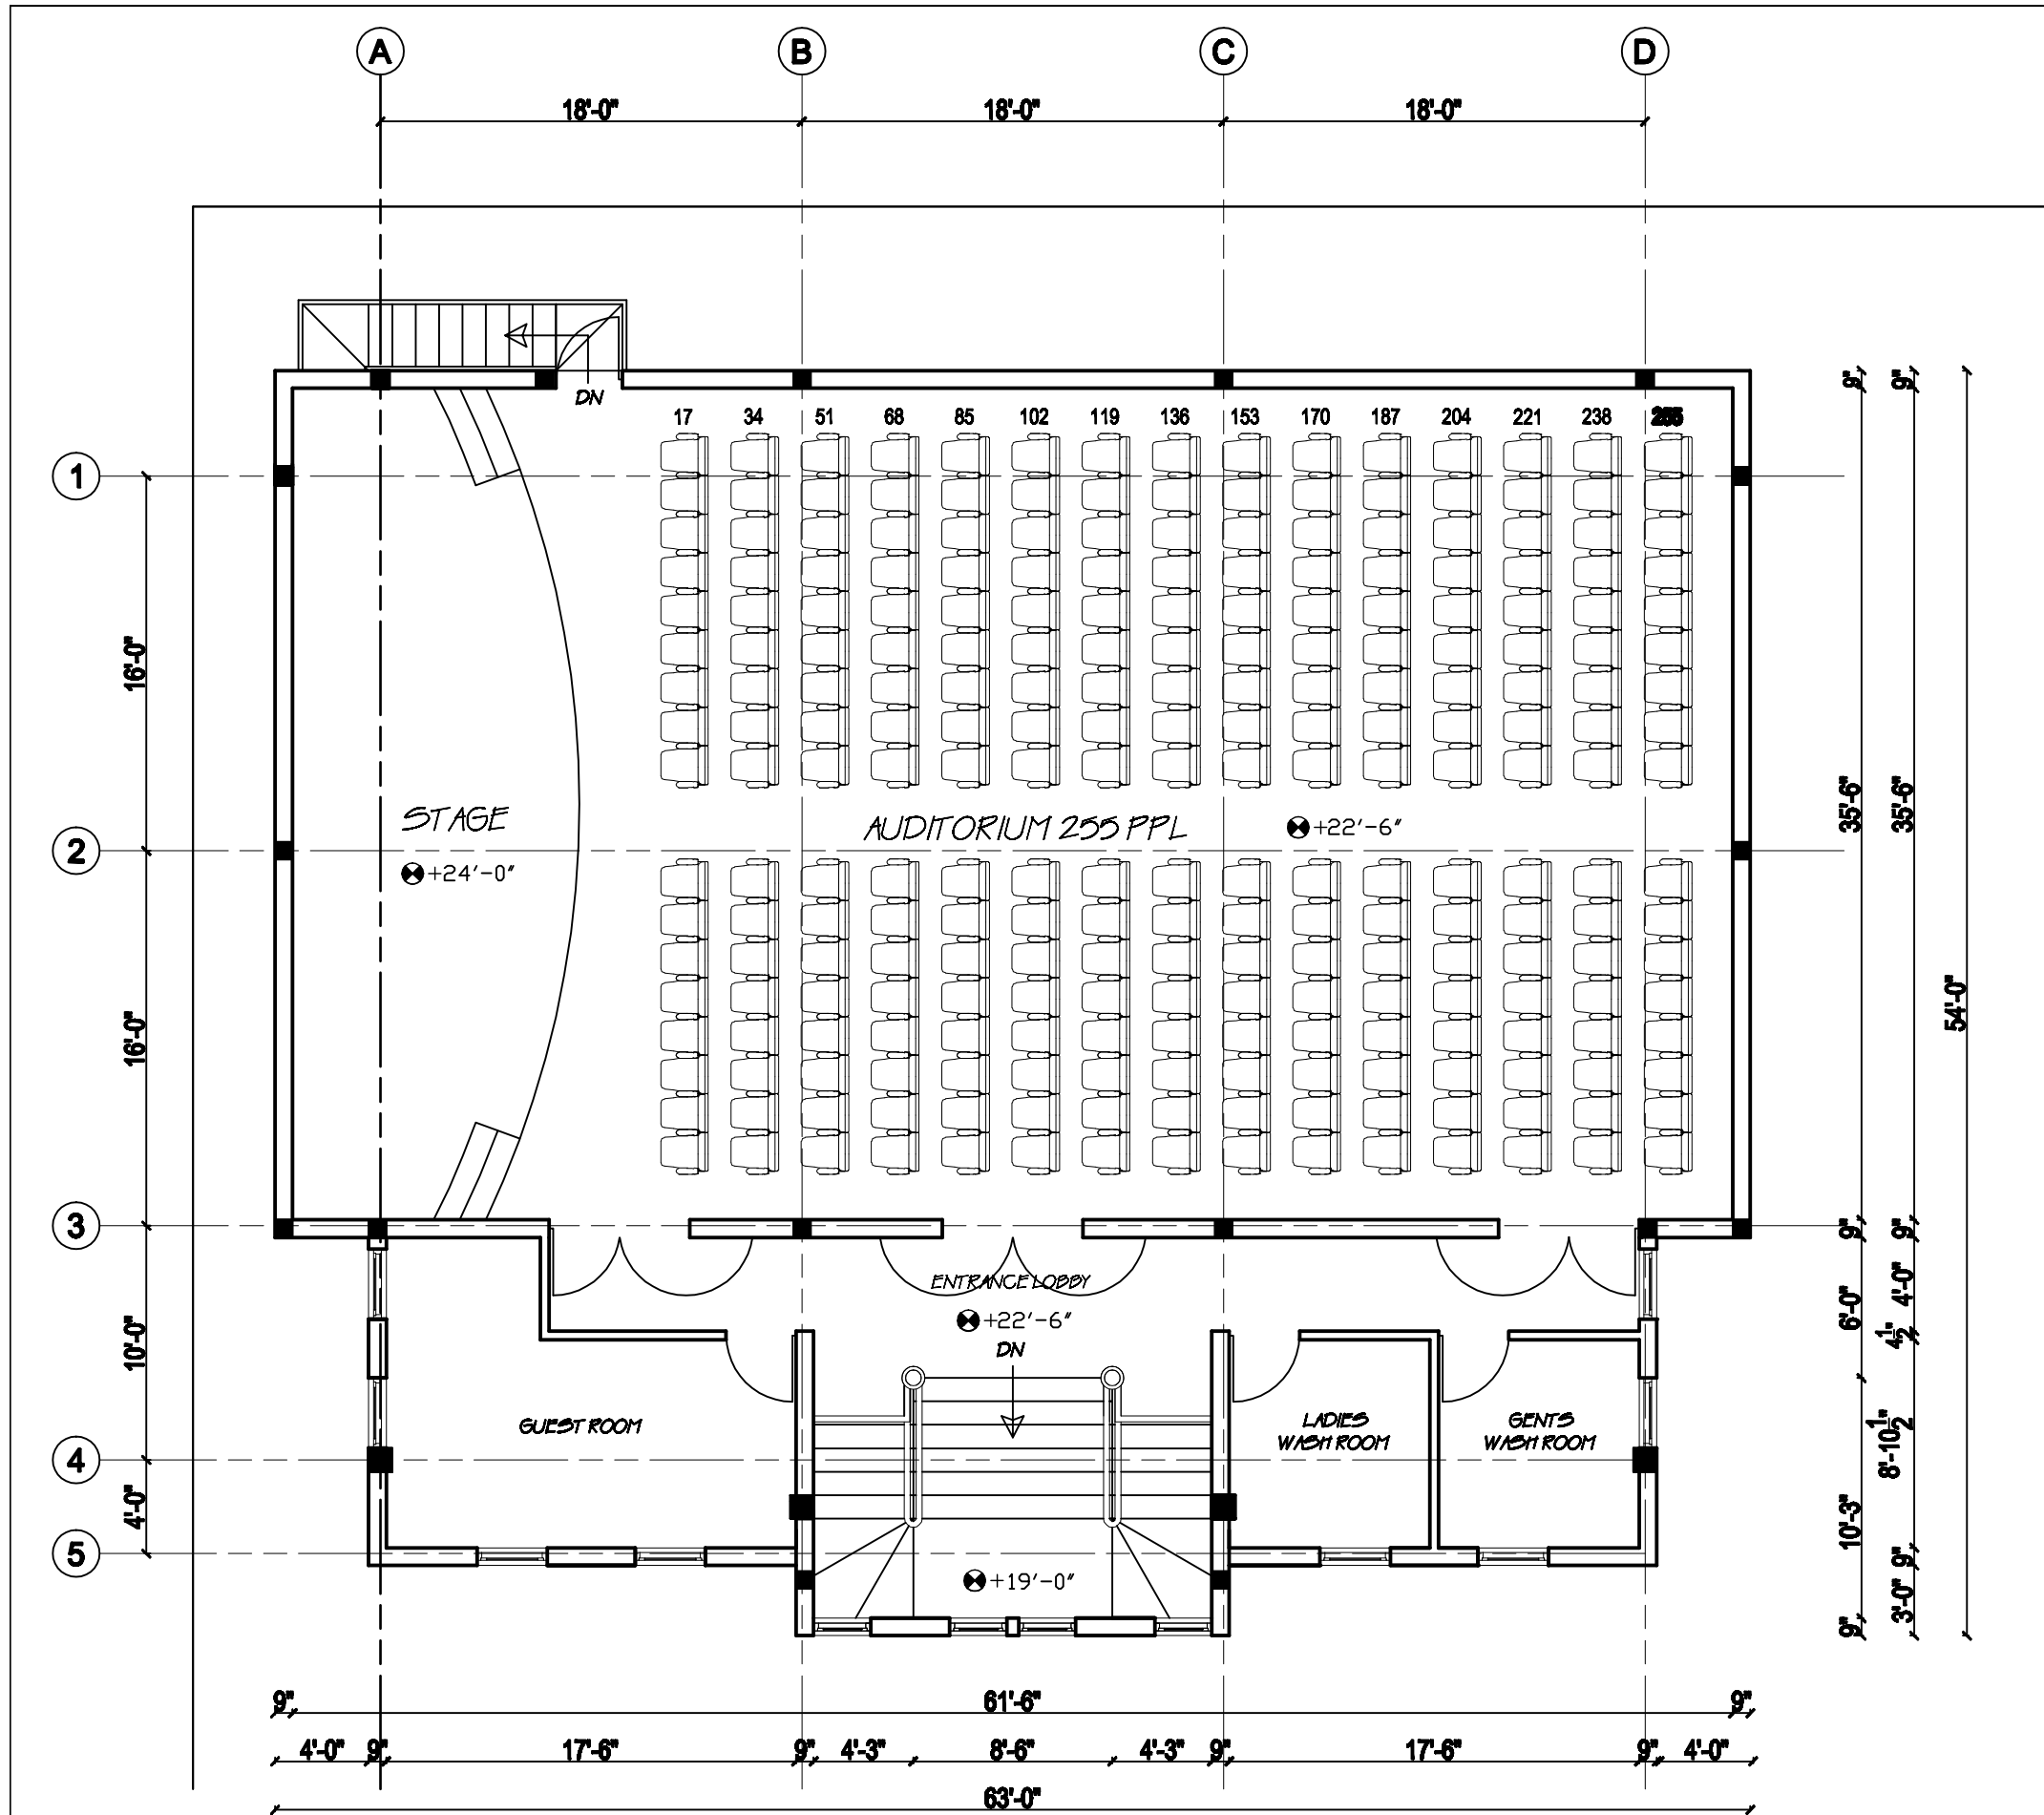

**SECOND FLOOR**